


INSTALL:
5,320' OF 4" 45# PLAS. GAS MAIN
7,250' OF 2" 45# PLAS. GAS MAIN

ABANDON:
13,700' OF LP GAS MAIN

REPLACE:
199 GAS SERVICES

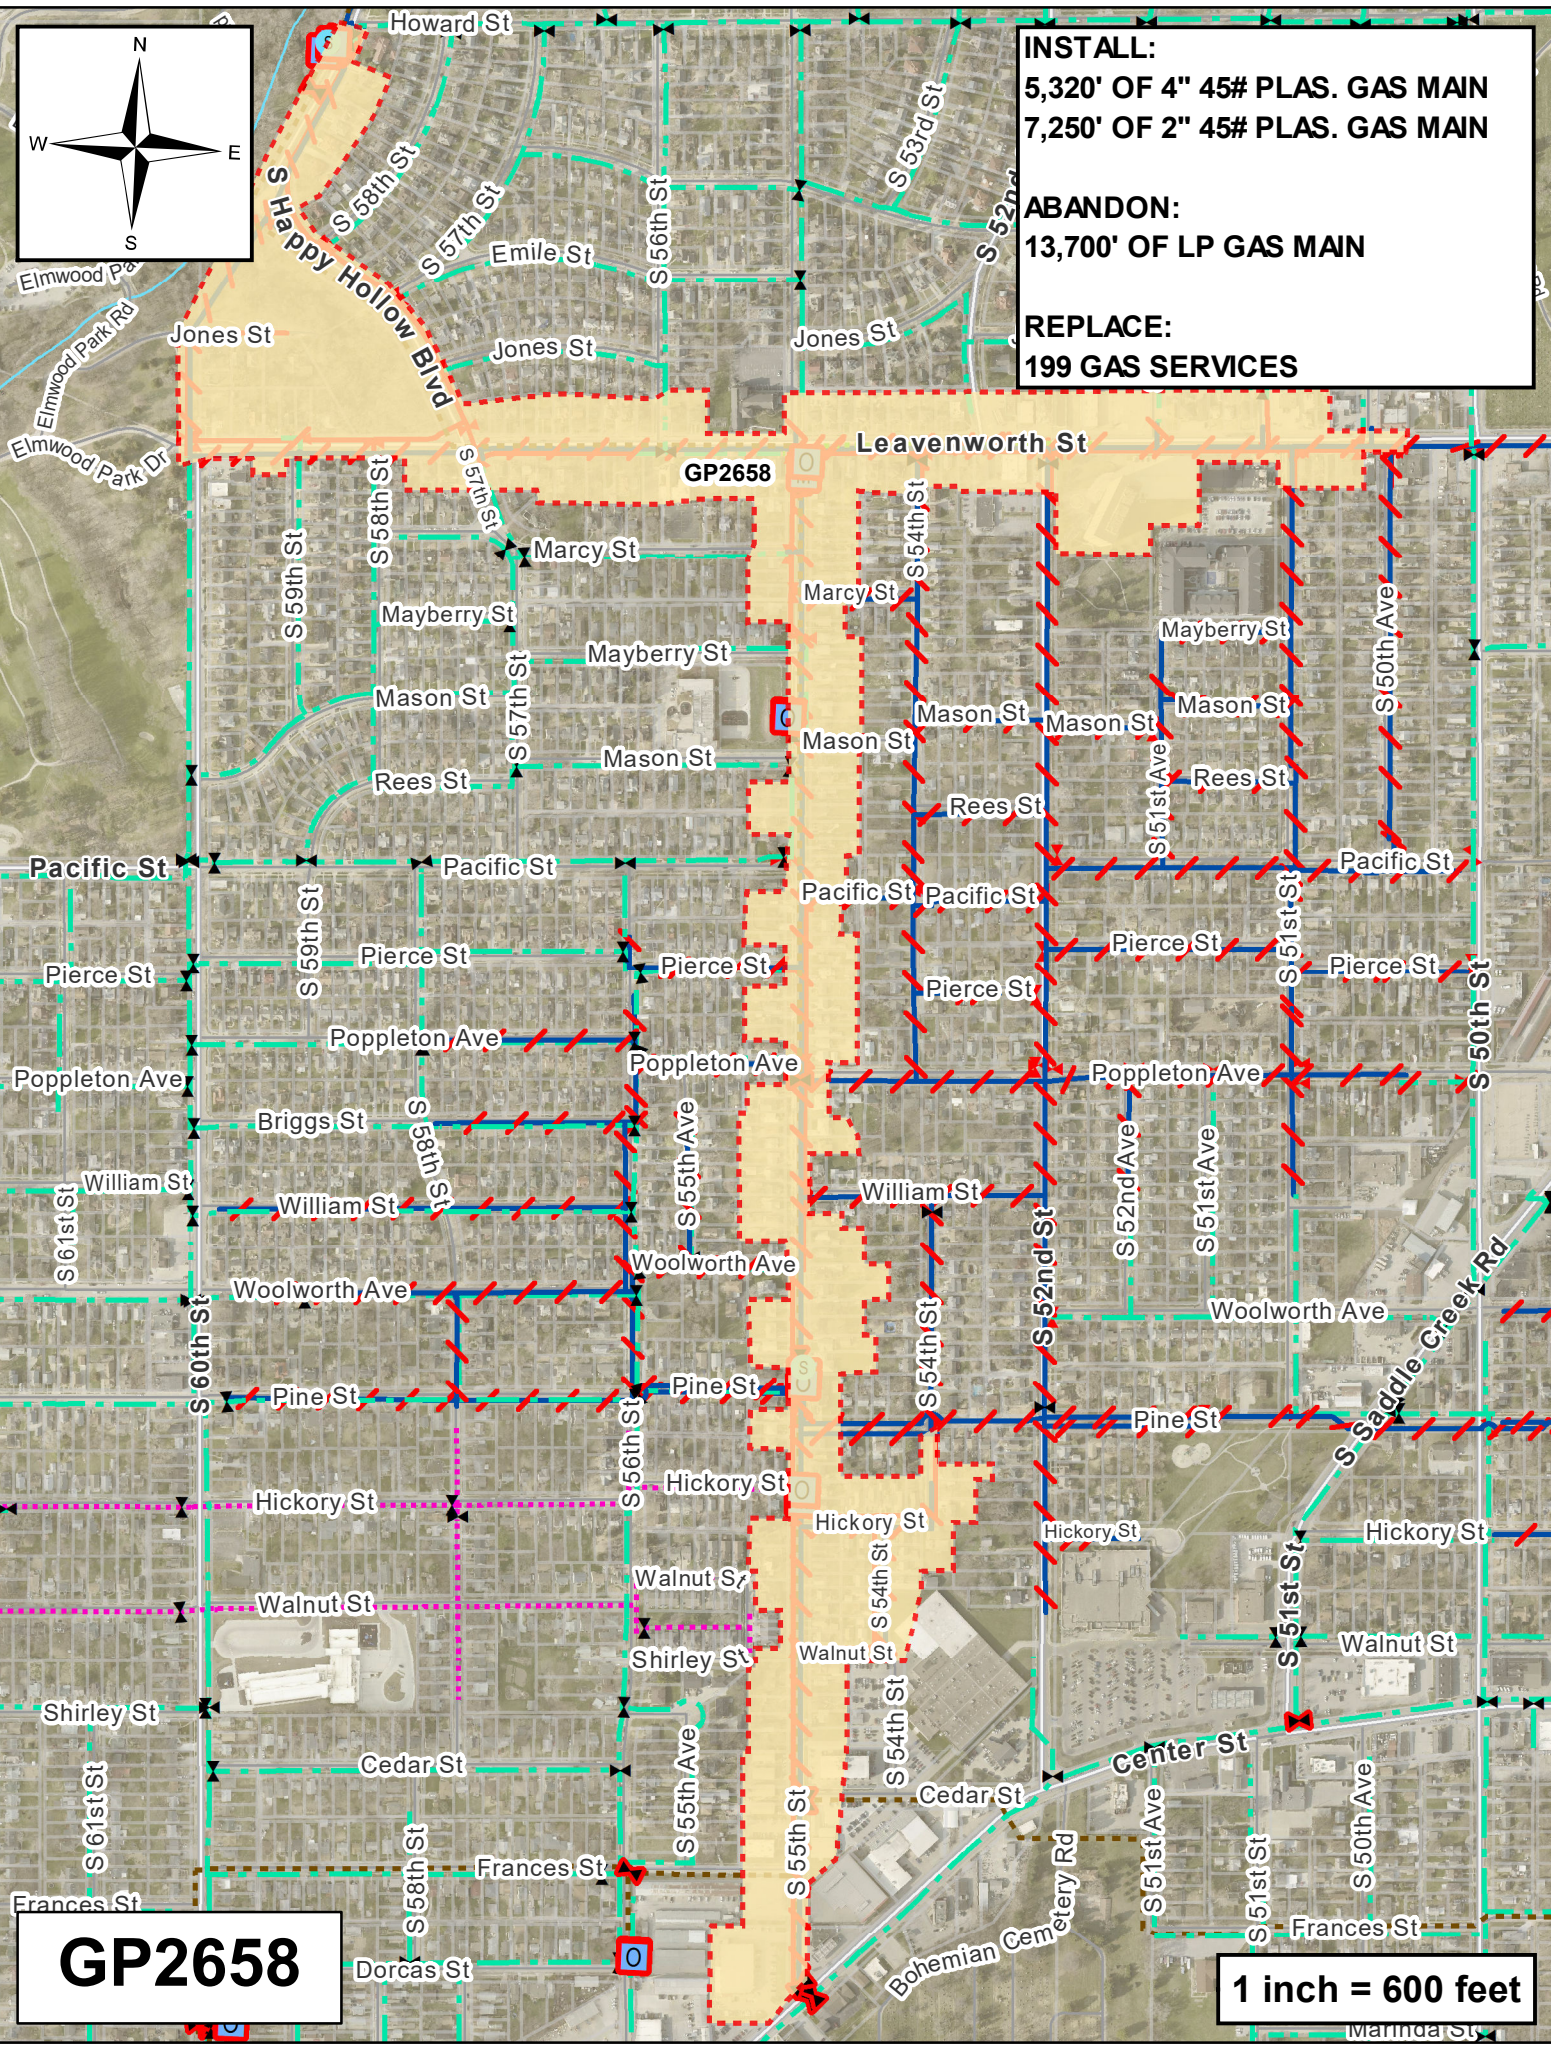

GP2658

1 inch = 600 feet